

AGENDA
HIGHWAY (Bridge & Township Roads)
COMMITTEE MEETING
AT THE LASALLE COUNTY HIGHWAY DEPARTMENT
1400 N. 27TH ROAD, Ottawa, IL 61350
June 21, 2023
8:00 AM

To view meeting live go to

<https://www.youtube.com/channel/UCjwHFIoW13M224SgVU95Ifg>

1. CALL MEETING TO ORDER
2. MOTION TO APPROVE REMOTE PARTICIPATION (5 ILCS 120/7)
3. READING OF PREVIOUS MEETING MINUTES
4. APPROVAL OF MONTHLY BILLS/TRANSFERS
5. PUBLIC COMMENT
6. NEW BUSINESS
 - a. Approval of Utility/Boring Permits.
 - b. Letting /Award – Section 23-14000-03-GM, Grand Rapids Township.
 - c. Resolution 23-16 – Approving the GSG Wind, LLC Road Use Agreement in Mendota Twp.
 - d. Resolution 23-17 – Supplement to Resolution 20-28 – Authorizing a Supplemental Professional Services Agreement with Hutchison Engineering, Inc. for Section 18-36810-00-DR, Buck Creek
 - e. Resolution 23-18 – Variance to LaSalle County Access Regulation Ordinance for Barbara Woodward on C.H. 21.
 - f. Concur on quote for rejuvenator for Champlain Street (CH 20).
 - g. Concur on quote for salt storage building.
 - h. Bidding process at the Highway Department.
 - i. Concur on quote for metal culverts.
 - j. Bridge Aid Tour
 - k. Executive Session – review previous executive sessions.
7. DEPARTMENT REPORTS
8. SAFETY
9. RECAP OF OLD BUSINESS
10. ADJOURN MEETING

C

**HIGHWAY (Bridge & Township Roads) COMMITTEE MEETING MINUTES FOR
June 21st 2023**

A meeting of the Highway (Bridge & Township Roads) Committee was held on June 21st, 2023, 8:00 A.M. held at the LaSalle County Highway Department with the following members present:

PER DIEM
Ronald Blue
Ray Gatza
Steve Aubry
LouAnne Carretto
William Brown
Walter Roach, Jr., Chairman
Galinda Heller

MILEAGE
Ronald Blue
Ray Gatza

William Brown
Walter Roach, Jr.
Galinda Heller

Motion by Brown seconded by Carretto that the minutes from the May 17th, 2023 meeting be approved as presented. Carried by an aye vote.

Motion by Aubry seconded by Brown that the bills in the amount of \$97,588.97 (Fund 005), \$56,650.81 (Fund 06), \$70,755.59 (Fund 007), \$97,580.18 (TWP MFT), and \$268,597.22 (CO MFT) be allowed. Carried by an aye vote.

Motion by Gatza seconded by Blue that Utility Permit #23-22 (Frontier), #23-23 (MCC Network Services, LLC.), and #23-24 (Nicor Gas) be approved. Carried by an aye vote.

Bids were open at 8:00 am for the following:

GRAND RAPIDS TOWNSHIP	23-14000-03-GM
Central Limestone Company, Inc.	\$57,500.00
Lafarge Holcim	\$66,500.00

Motion by Gatza seconded by Brown that the bid from Central Limestone Company, Inc. in the amount of \$57,500.00 for work outlined in the proposal for Section 23-14000-03-GM, Grand Rapids Township be awarded subject to no written protests are filed with the Illinois Department of Transportation, Office of Chief Counsel within seven calendar days of the bid opening and subject concurrence by the Road Commissioner. Carried by an aye vote.

Resolution 23-16, GSG Wind, LLC (Road Use Agreement in Mendota) has no agreement as of today.

Motion by Gatza seconded by Brown that Resolution 23-17 (Supplement to Resolution #20-28, Authorizing a Supplemental Professional Services Agreement with Hutchison Engineering, Inc. for preliminary engineering services for Section 18-36810-00-DR, N. 36th Road over Buck Creek in Wallace Township, and appropriating the necessary additional funds from the County Bridge Fund to pay for the cost of said Agreement.) be forwarded to the full County Board for approval. Carried by an aye vote.

Motion by Gatza seconded by Aubry that Resolution 23-18 (Denying a request for a variance to the LaSalle County Highway Access Regulation Ordinance for a proposed commercial entrance to County Highway 21 for Ms. Barbara Woodward) be forwarded to the full County Board for approval. Carried by an aye vote.

Discussed resurfacing for Champlain Street (C.H. 20) – still waiting on quotes.

Discussed our storage for the incoming salt delivery. More cost efficient to build another storage facility in Leonore then pay for off site storage.

Quotes for salt storage for Leonore facility:

EAHC Structures (\$16,880.00), Freedom Buildings (\$29,999.41), and Greenfield Contractors (\$17,369.78).

Motion by Gatza seconded by Aubry that the quote EAHC Structures in the amount of \$16,880.00 for a new salt structure in Leonore be approved. Carried by an Aye vote.

Don went over the bidding process at the Highway Department.

Discussed quote for metal culverts – no quotes this month.

Skip patch and cape seal has started.

Motion by Carretto seconded by Aubrey that the Committee to go into Executive Session to review prior executive session minutes at 8:42 A.M. Aye – Carretto, Aubry, Gatza, Blue, Brown, Roach, Heller. Nay – none

Present: Roach, Gatza, Carretto, Aubry, Blue, Brown, Jensen, Heller, Trager, Walsh

Motion by Carretto seconded by Aubry that the Committee come out of Executive Session at 8:44 A.M. Aye – Carretto, Aubry, Gatza, Blue, Brown, Roach, Heller Nay – none

Motion by Carretto seconded by Aubry to keep closed due to continued need for confidentiality. The executive minutes of April 24, 2000 and September 26th, 2012 and to approve and release the minutes dated January 18, 2023.

Kernan project started

Dimmick Township project started

Red, White, and Blue bridge project will start July 5th.

C.H. 15 project will have a September Letting.

Motion by Gatza seconded by Brown that the Highway Committee exit meeting and go on a Bridge Aid Tour with Don and Megan (Meeting will be adjourned when committee gets back from the tour). Carried by an aye vote.

Motion by Carreto seconded by Aubrey that the Highway Meeting come back into session at 12:38 P.M.

Motion by Heller seconded by Gatza that the meeting adjourn at 12:38 P.M. Carried by an aye vote.

Respectfully submitted,

Chairman

Present:

Edward Hettel, Grand Rapids Township Commissioner
Craig Keith McGrew, ATT Wireless
Douglas Trager, County Board # 17
Tom Walsh, County Board #20
Donald Jenson, Chairman

*All bid tabs for county highway jobs can be found on our website
www.lasallecountyhighway.org

WE, the undersigned members of the Highway Committee, do hereby recommend to the County Board for approval, the attached:

RESOLUTION 23-17

SUPPLEMENT TO RESOLUTION #20-28

Authorizing a Supplemental Professional Services Agreement with Hutchison Engineering, Inc. for preliminary engineering services for Section 18-36810-00-DR, N.36th Road over Buck Creek in Wallace Township, and appropriating the necessary additional funds from the County Bridge Fund to pay for the cost of said Agreement.

A
B A
S B
T S
A N A E
Y A I N
E Y N T

HIGHWAY

SIGNATURE

Walter Roach
Committee Chairman

Walter Roach

X				
X				
X				
X				
X				
X				
X				

Gelinda Heller

Gelinda Heller

Ron Blue

Ronald W Blue

Steve Aubry

Steve Aubry

Ray Gatza

Ray Gatza

LouAnne Carretto

LouAnne Carretto

Bill Brown

Bill Brown

2024 Bridge Aid

Township	Construction Estimate	Engineering Estimate	Total Estimate	Eligible
Allen				
1550 E24th Road PE for Culvert Replacement SN 050-5011	\$ 50,000.00	\$ 50,000.00	\$ 50,000.00	no Sufficiency 37 Culvert 3
Grand Rapids				
2140 E21st Road Pipe Culvert Replacement	\$ 200,000.00	\$ 30,000.00	\$ 230,000.00	yes
Northville				
2602 N45th Road PE for Bridge Replacement SN 050-3085	\$ 675,000.00	\$ 675,000.00	\$ 675,000.00	yes Sufficiency 55.3 Deck 5 Super 4 Sub 5
Eden				
155 N22nd Road Timber Pile Repair SN 050-3217	\$ 50,000.00	\$ 7,500.00	\$ 57,500.00	yes Sufficiency 83.9 Deck 6 Super 6 Sub 5 3 pile repairs & W abutment backwall replacement Pile \$20,000 and Sheet Pile \$30,000
Farm Ridge				
1540 N2250th Road Timber Pile Repair SN 050-3428	\$ 64,000.00	\$ 9,600.00	\$ 73,600.00	yes Sufficiency 80.9 Deck 6 Super 6 Sub 5 8 pile repairs & both abut backwall replacement
Otter Creek				
1690 E19th Road PE for Culvert Replacement SN 050-5010	\$ 95,000.00	\$ 95,000.00	\$ 95,000.00	Sufficiency 53.7 Deck 5 Super 3 Sub 5 Missing timber piles southwest wingwall
1550 E24th Road PE for Culvert Replacement SN 050-5011	\$ 50,000.00	\$ 50,000.00	\$ 50,000.00	yes Sufficiency 89 Culvert 5 Sufficiency 37 Culvert 3
LaSalle				
360 N2629th Road Culvert Replacement	\$ 5,000.00		\$ 5,000.00	No Tax Levy/Size of Culvert
410 N30th Road Culvert Replacement	\$ 3,000.00		\$ 3,000.00	No Tax Levy/Size of Culvert
Dimmick				
350 N35th Road Bridge Replacement SN 050-3147	\$ 200,000.00	\$ 160,000.00	\$ 360,000.00	yes Deck 3 Funded with TBP
Vermillion				
1020 N1850th Road Culvert Replacement	\$ 130,000.00	\$ 19,500.00	\$ 149,500.00	yes
Totals	\$ 652,000.00	\$ 1,096,600.00	\$ 1,748,600.00	

TABULATION OF BIDS

LASALLE COUNTY

LOCAL AGENCY..... Grand Rapids Township
 SECTION..... 23-14000-03-GM
 LETTING DATE..... June 21, 2023

NO.	ITEM	QUANTITY	UNIT	UNIT PRICE	ESTIMATE	UNIT PRICE	TOTAL	UNIT PRICE	TOTAL
1	AGG SURF CSE. TY B (100% CRUSHED LIMESTONE)	10,000	GAL	8.00	80,000.00	5.75	57,500.00	6.65	66,500.00
Totals Per Unit Prices									
					\$80,000.00				\$66,500.00
					*****				(\$13,500.00)
									-28.13%
									-16.88%

APPROVED
 ENGINEER'S
 ESTIMATE

Central Limestone Company, Inc.
 16805 Quarry Road
 Morris, IL 60450

BID CHECK \$2875.00
LOW BIDDER

Lafarge Holcim
 IL Route 178 & N.27th Road
 Utica, IL 61373

BID BOND
SECOND LOW

EAHC Structures

1410 E. Fayette Ave. / P.O. Box 942
Effingham, IL 62401
delalthoff@gmail.com
217-857-6566
217-857-6566 / 800-779-3242
cell: 217-343-6566 fax: 217-857-3511
delalthoff@gmail.com / www.eahc.net



Estimate

Estimate No: 005324
Date: 05/24/2023

For: LaSalle County Highway COLOR?
bconnell@lasallecounty.org
1400 N 27th Rd
Ottawa, IL, 61350
Brian Connell 815-228-4558

customer phone

Brian 815-228-4558

Description	Quantity	Rate	Amount
Norseman Structure 30' x 66' w/ 6' oc Single Arch / White / App 750 - 800 Tons of Salt w/ 8' Wall	1	\$8,500.00	\$8,500.00*
Fabric & Steel Frame End Wall 30 WT 1 / Type 10	1	\$1,790.00	\$1,790.00*
Anchors / Termination Material	1	\$690.00	\$690.00*
PW Labor & Travel	1	\$5,900.00	\$5,900.00*
TAX #	1	\$0.00	\$0.00
NO Lift in Bid	1	\$0.00	\$0.00


*Indicates non-taxable item

Subtotal \$16,880.00
TAX 6.5% \$0.00
Total \$16,880.00

Total \$16,880.00

Comments

Any questions, please call. Thank you.
Del Althoff 217-343-6566

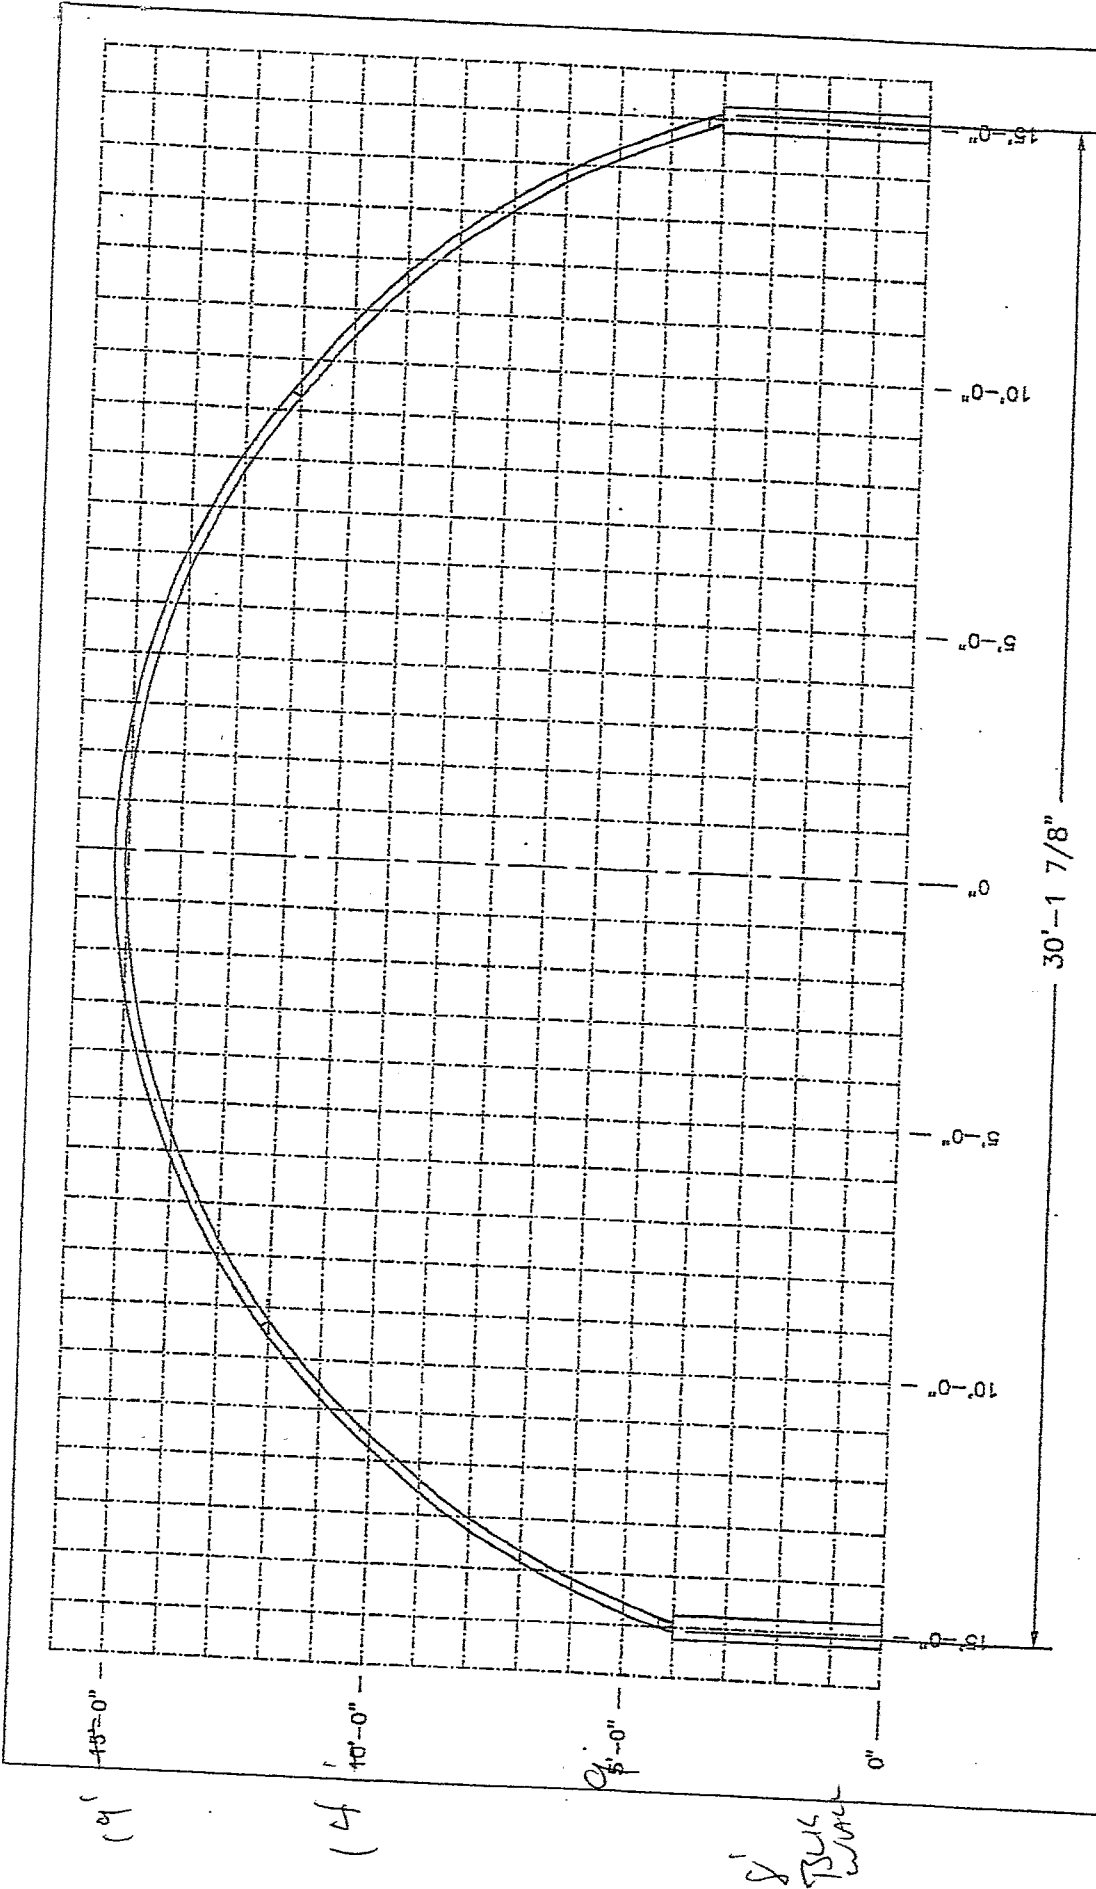

19'

14'

0 1/2'

8\"/>

NOTE: WALL HEIGHT SHOWN AS 4'-0"

GRID = 1' x 1'

		3010 WANKEREN RD, SASKATON, SASKATCHEWAN, S7T 1A1 PH 1-306-305-2284 FAX 1-306-305-2717 WEBSITE: www.norseman.ca	
THIS DRAWING AND THE PROPRIETARY DESIGN ARE THE PROPERTY OF NORSEMAN STRUCTURES AND SHALL NOT BE REPRODUCED IN WHOLE OR IN PART WITHOUT THE EXPRESSED WRITTEN CONSENT OF NORSEMAN STRUCTURES AS INDICATED. DRAWINGS NOT TO SCALE.		DRAWN BY: RP CHECKED BY: RP DATE: 16 AUG 10	SHEET: N.T.S. OF: 1
DEALER:	CUSTOMER:	PROJECT:	ORDER ID:
PROJECT ID:		ORDER ID:	
REV.	DESCRIPTION	BY	DATE
1	RELEASED	RP	16 AUG 10